
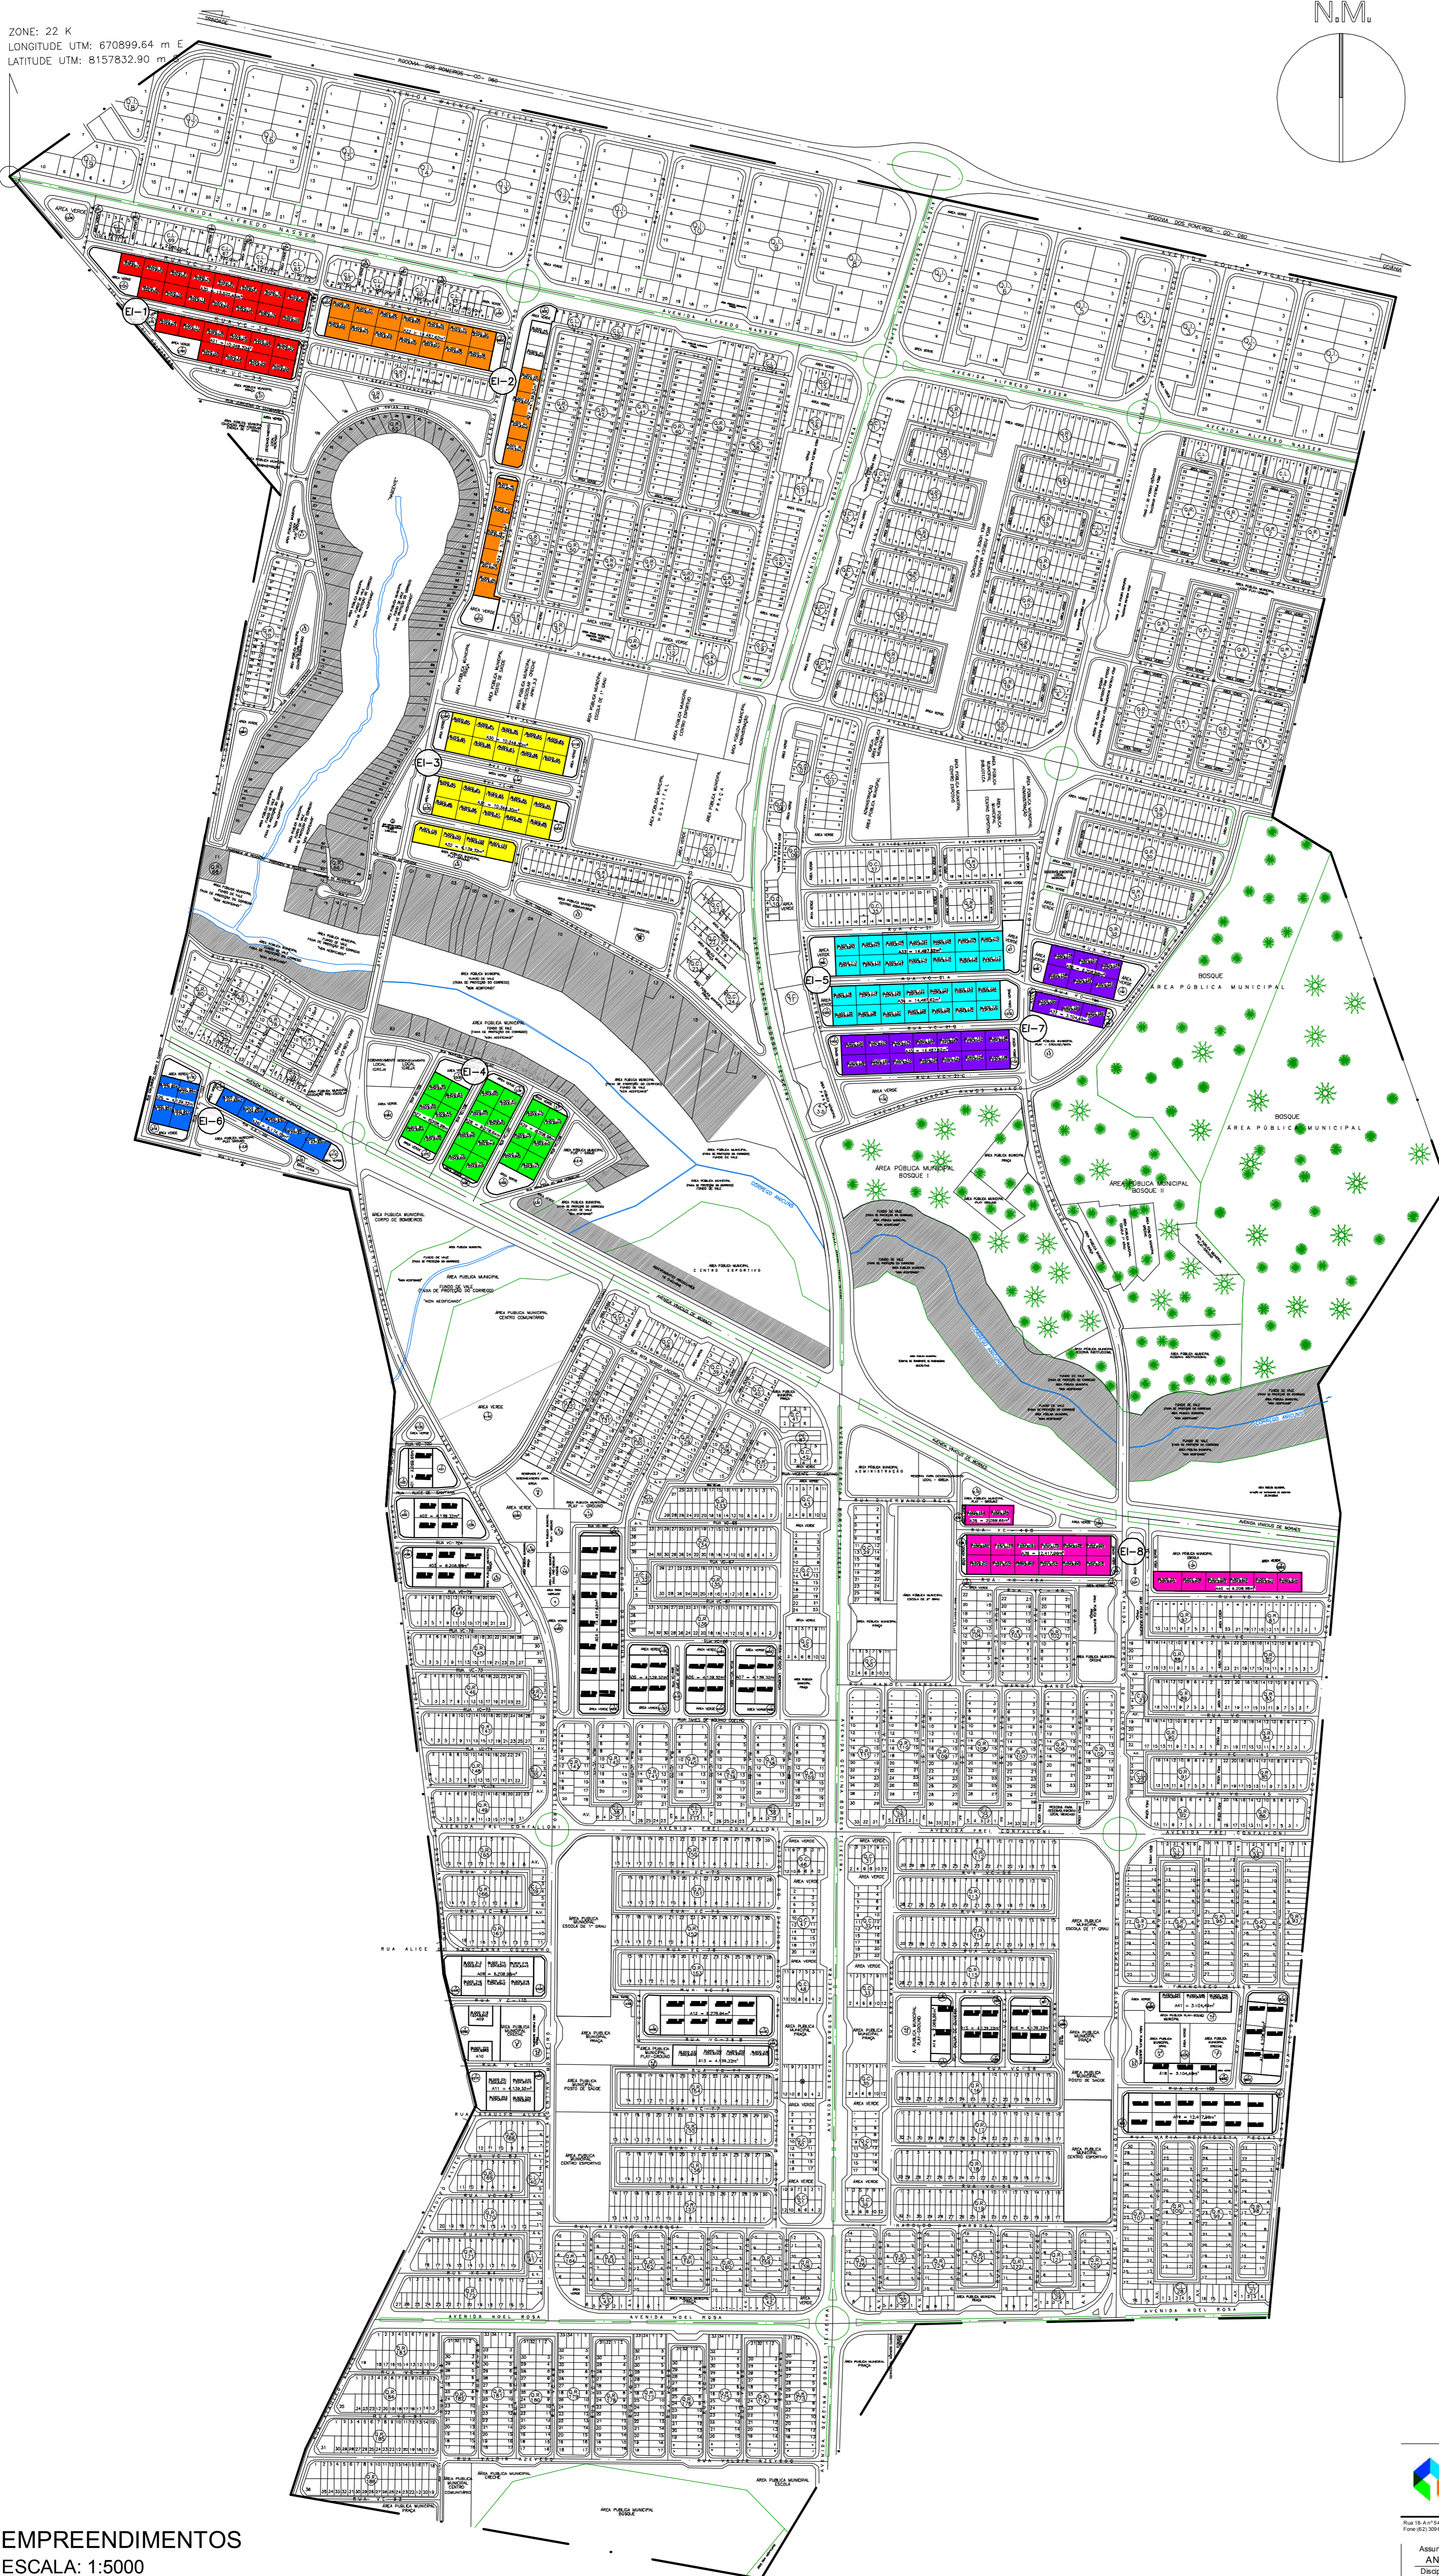


ZONE: 22 K
 LONGITUDE UTM: 670899.64 m E
 LATITUDE UTM: 8157832.90 m S

N.M.

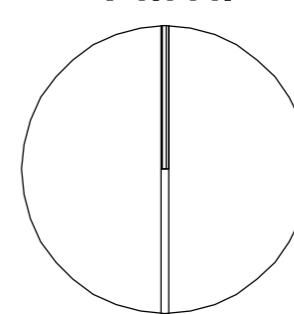

| Empreendimento Isolado - EI | Quadras | Área do Terreno (m²) |
|-----------------------------|------------------|----------------------|
| EI-1 | Blocos 01 a 15 | 15.522,45 |
| | Blocos 16 a 25 | 10.348,30 |
| EI-2 | Blocos 26 a 39 | 14.487,62 |
| | Blocos 42 a 45 | 4.139,32 |
| EI-3 | Blocos 46 a 50 | 5.174,15 |
| | Blocos 80 a 89 | 10.348,30 |
| EI-4 | Blocos 90 a 99 | 10.348,30 |
| | Blocos 100 a 103 | 4.139,32 |
| EI-5 | Blocos 60 a 65 | 6.208,98 |
| | Blocos 66 a 73 | 8.278,64 |
| EI-6 | Blocos 74 a 79 | 6.208,98 |
| | Blocos 104 a 117 | 14.487,62 |
| EI-7 | Blocos 118 a 131 | 14.487,62 |
| | Blocos 51 a 54 | 4.139,32 |
| EI-8 | Blocos 55 a 59 | 5.174,15 |
| | Blocos 132 a 145 | 14.487,62 |
| EI-8 | Blocos 146 a 151 | 6.208,98 |
| | Blocos 152 a 154 | 3.104,49 |
| | Blocos 193 e 194 | 2.069,66 |
| | Blocos 195 a 206 | 12.417,96 |
| | Blocos 207 a 212 | 6.208,98 |

EMPREENDEIMENTOS
 ESCALA: 1:5000



Assunto: ANEXO 1 - TERMO DE REFERÊNCIA
 Disciplina: URBANISMO
 Tipo de Projeto: LOTEAMENTO
 Data: ABR/2017
 Revisão: REV-1

Escala: 1/5000
 Folha: 01/01

Endereço: CONJUNTO VERA CRUZ GOIÂNIA/GO